




DETALLE DE ALCANTARILLAS CON CAÑO Hº Cº

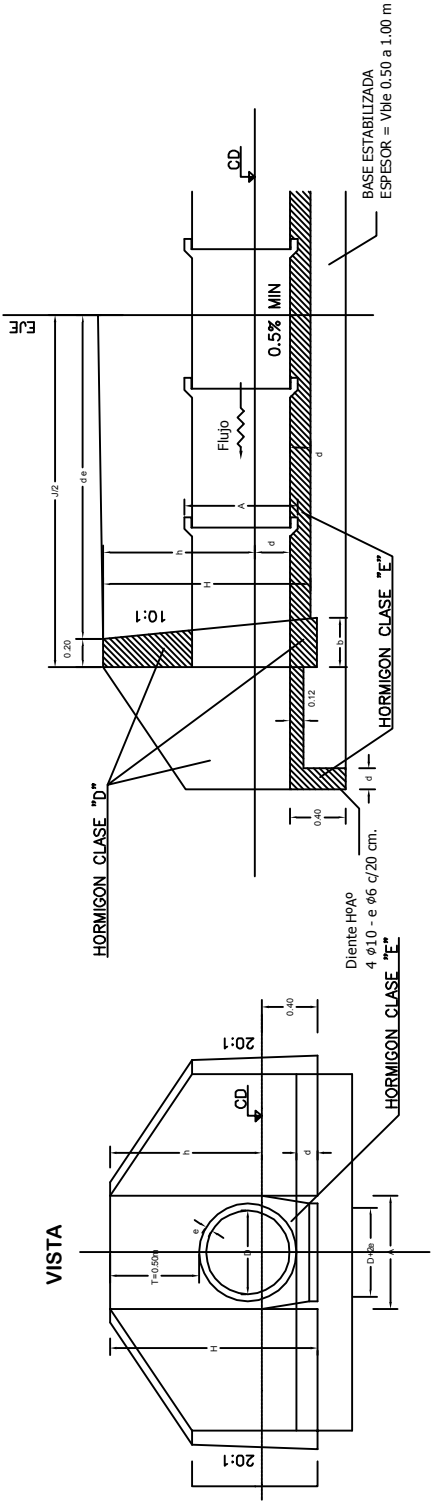


ALCANTARILLA OBLICUA IZQUIERDA i ALCANTARILLA OBLICUA DERECHA d

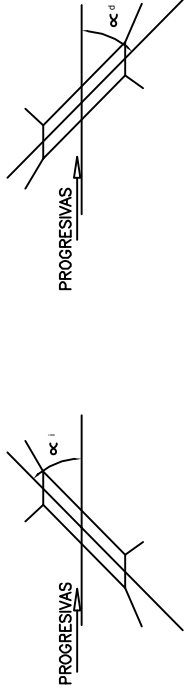

COLOCACION PARA CANOS SIN ASIENTO DE HORMIGON

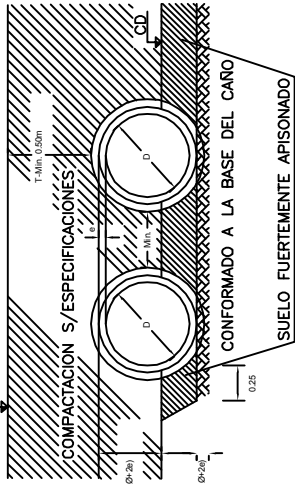


CONTRAFUERTE PARA LUCES MULTIPLES

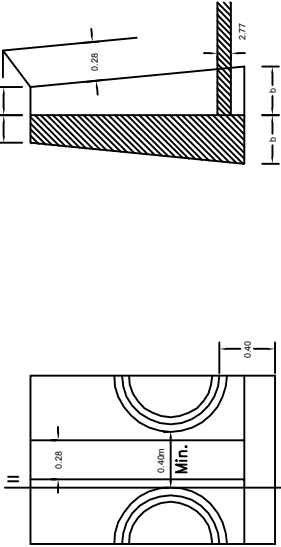

CORTE II-II

SEMI CORTE I-I

NUM. ALC.	D	b	K	P	A	H	C	h	d	J	PROGR.	TIPO
ALC01	0.60	0.35	1.24	0.90	1.00	1.20	0.185	0.80	0.15	12.0	568.5	SIMPLE
ALC02	0.60	0.35	1.24	0.90	1.00	1.45	0.185	1.05	0.15	12.0	1374.4	SIMPLE
ALC03	0.85	0.35	2.20	0.90	2.50	1.90	0.185	1.50	0.15	16.0	2307.6	DOBLE
ALC04	0.60	0.35	1.24	0.90	1.00	1.20	0.185	0.80	0.15	12.0	-	SIMPLE
ALC05	0.60	0.35	1.24	0.90	1.00	1.45	0.185	1.05	0.15	12.0	-	SIMPLE
ALC06	0.60	0.35	1.24	0.90	1.00	1.45	0.185	1.05	0.15	12.0	-	SIMPLE

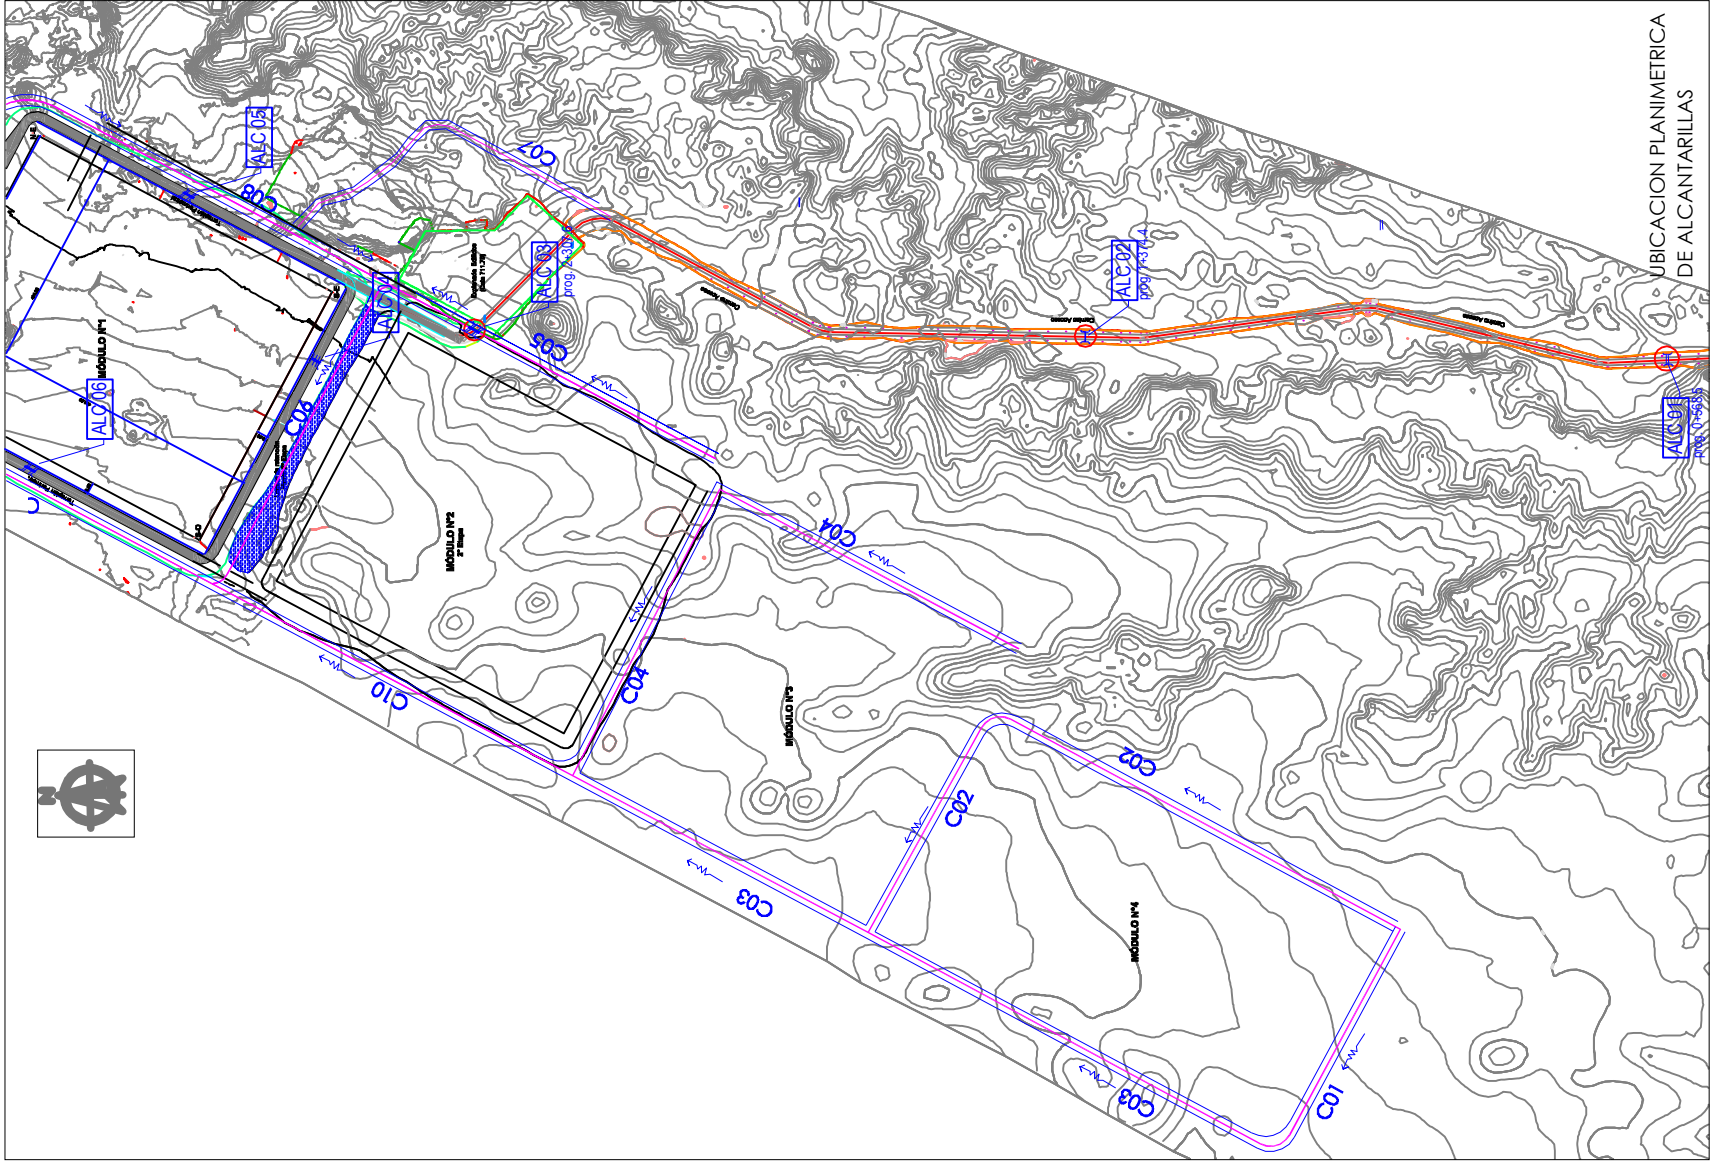

PROYECTO DE GESTION INTEGRAL DE
RESIDUOS SOLIDOS URBANOS (PGIRSU)
Zona Metropolitana Mendoza

Secretaría de Ambiente
y Ordenamiento Territorial

Ministerio de Ambiente
y Ordenamiento Territorial

Presidencia de la Nación

MENDOZA
GOBIERNO

Título: ESTUDIO HIDRÁULICO - DETALLES - ALCANTARILLAS

Fecha: Junio 2017

Escala: 1:100

Plano Nº:

EH-05